


REVISION	DATE	BY	DESCRIPTION
<b>THE KELLNER GROUP</b> ARCHITECTURE PLANNING INTERIOR DESIGN 311 RAPTAN AVENUE HIGHLAND PARK, NEW JERSEY 08904 (732) 543-3939 FAX: (732) 543-5010			
GABRIEL KELLNER, AIA			08179
PROJECT <b>CEDAR BROOK CORP. CNTR</b> <b>BLK 1 LOT 7.01</b> <b>CRANBURY, NJ</b>			
TITLE <b>FIRST FLOOR PLAN</b>			
PROJECT #	00060		DRWG. NO.
SCALE	1/16" = 1'-0"	DATE	10-10-00
DRAWN BY	CPD	CHK BY	

SEE DETAILS & NOTES IN THE PROJECT MANUAL BOOK

**A-1**

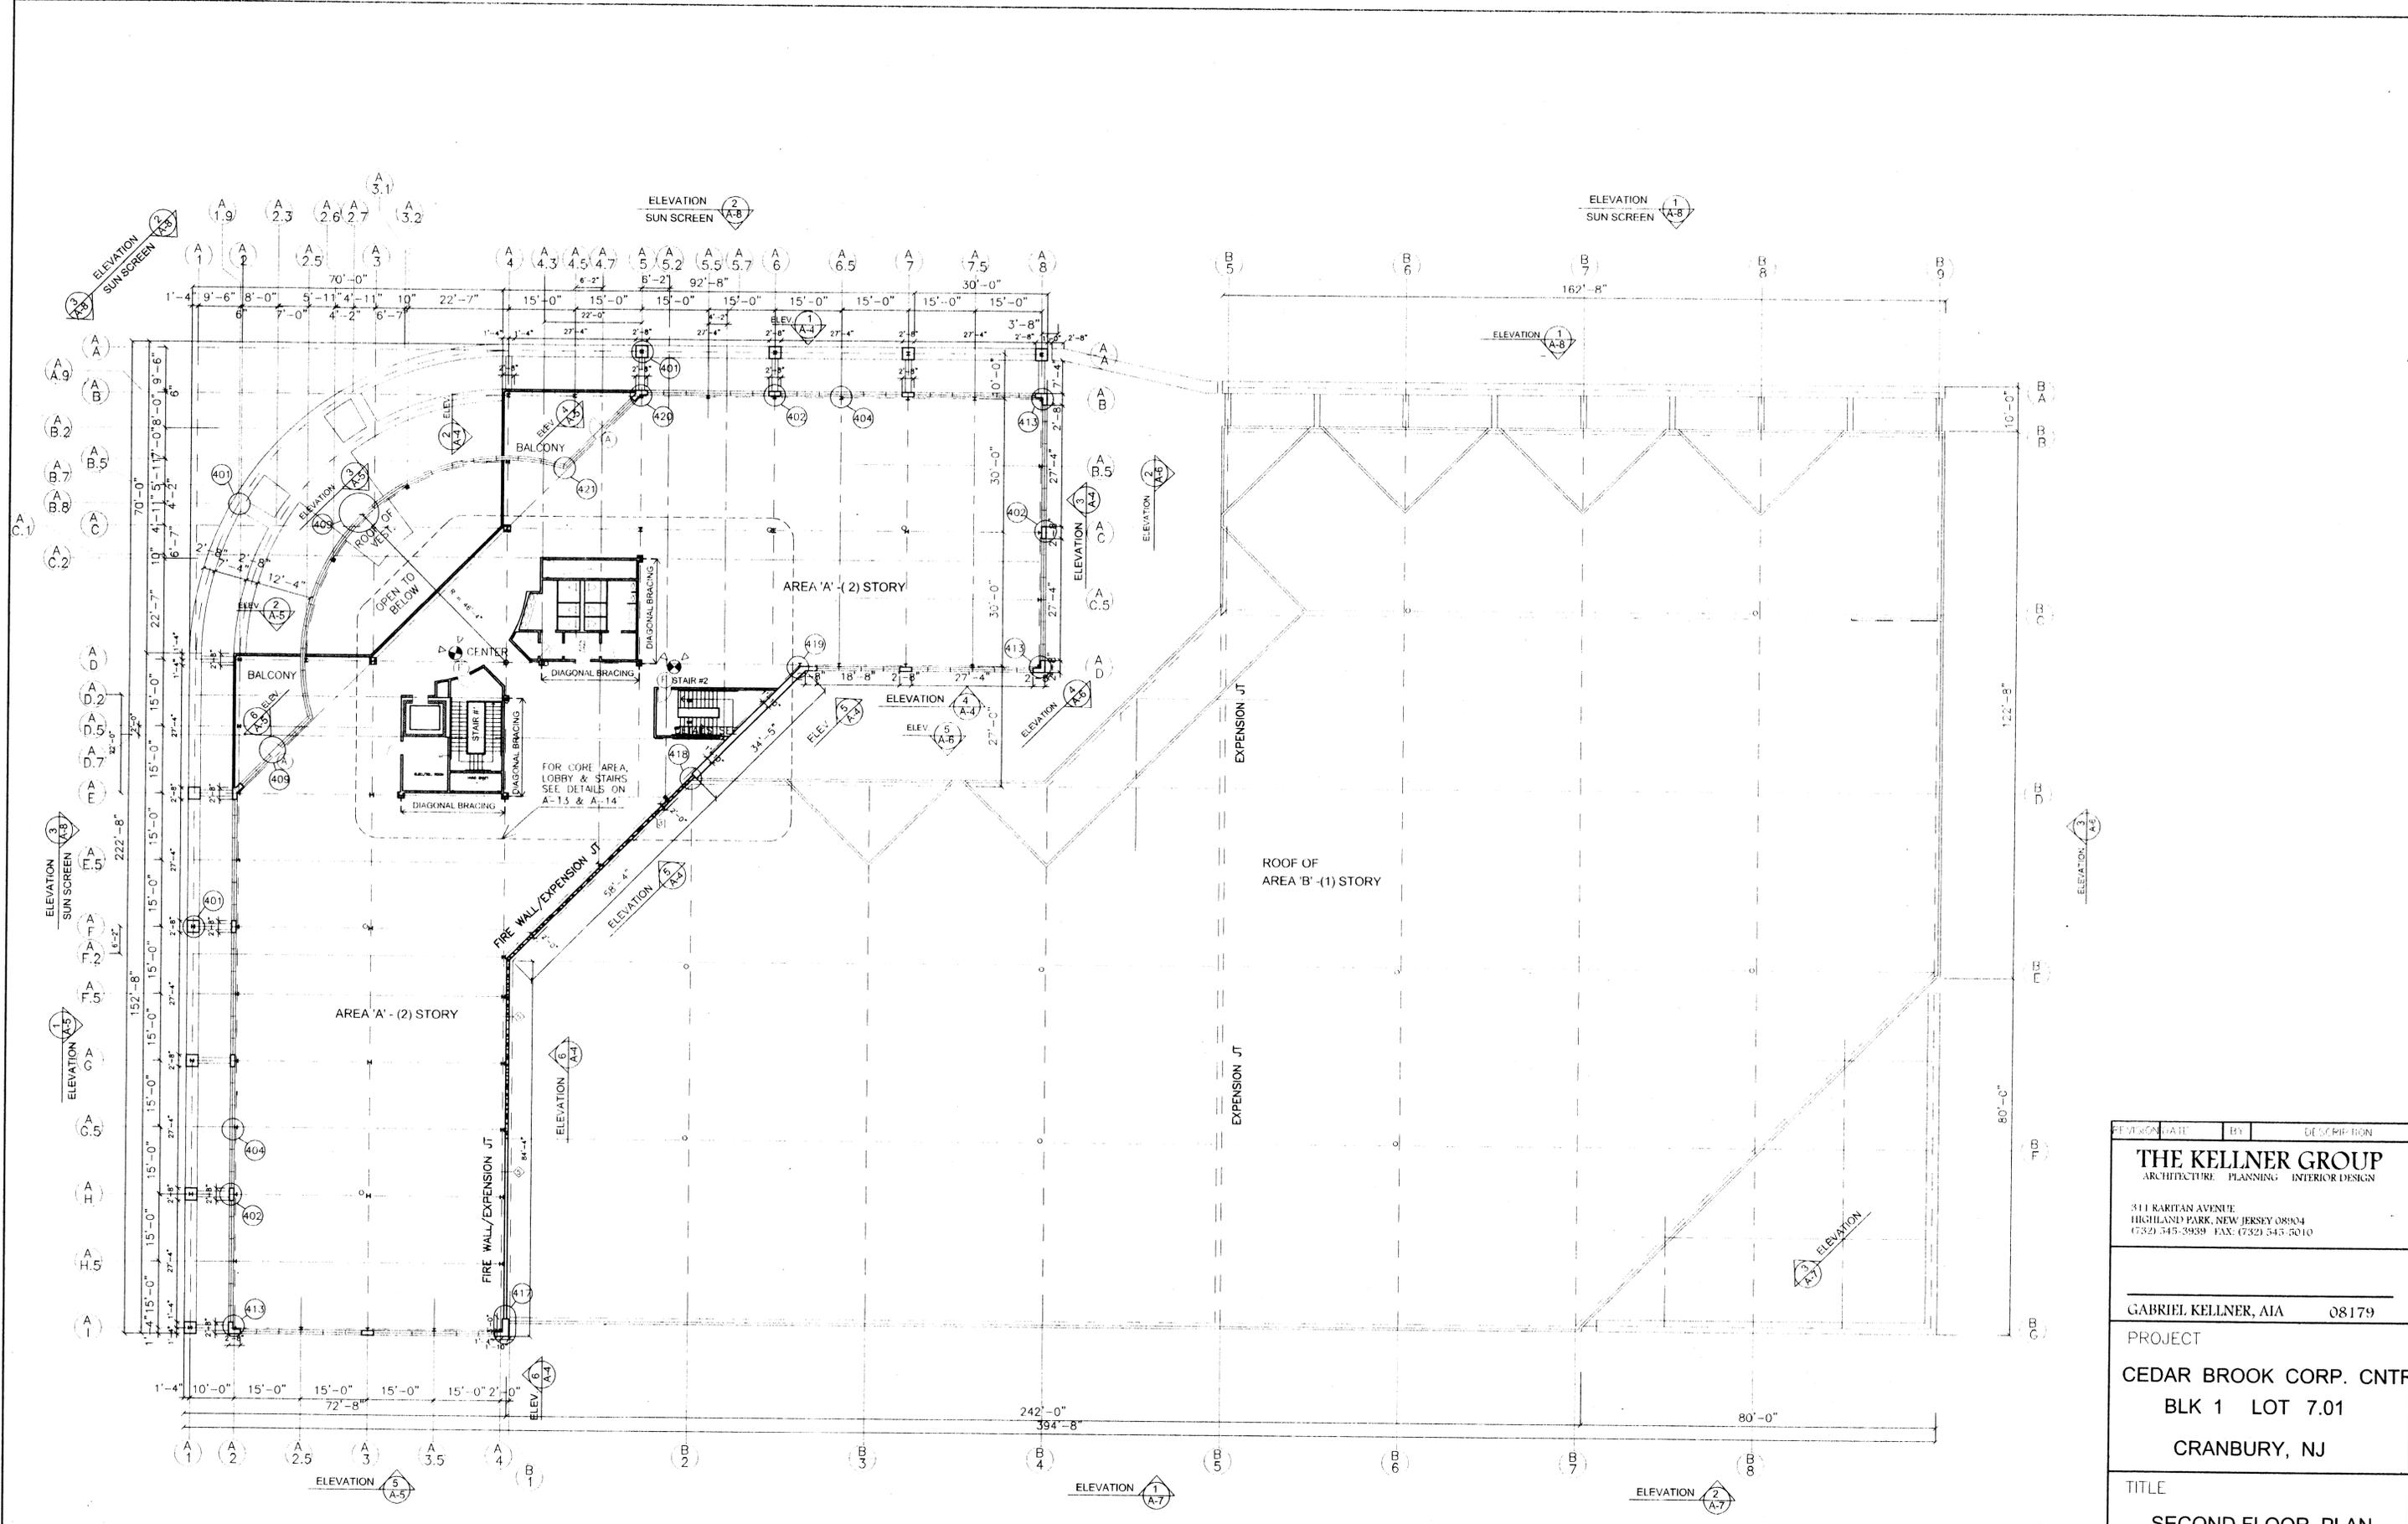

REVISION	DATE	BY	DESCRIPTION	
<b>THE KELLNER GROUP</b> ARCHITECTURE PLANNING INTERIOR DESIGN 311 KARTAN AVENUE HIGHLAND PARK, NEW JERSEY 08904 (732) 345-3939 FAX: (732) 545-5010				
GABRIEL KELLNER, AIA		08179		
PROJECT				
CEDAR BROOK CORP. CNTR				
BLK 1 LOT 7.01				
CRANBURY, NJ				
TITLE				
SECOND FLOOR PLAN				
PROJECT #	00060	DRWG. NO.	A-2	
SCALE	1/16" = 1'-0"	DATE		10-10-00
DRAWN BY	CKD	BY		

SEE DETAILS & NOTES IN THE PROJECT MANUAL BOOK