

**ROTHE-JOHNSON-FANTACONE**  
 Architecture  
 Planning  
 Interiors  
 Project Management

Edward N. Rothe, FAIA  
 Allan E. Johnson, AIA  
 Thomas A. Fantacone, AIA

Edison Square South  
 225 Lincoln Highway  
 Edison, New Jersey 08817-3900  
 (732) 227-3800 FAX (732) 227-3855

COPYRIGHT 1998

Date:  
 Standard Signature  
**ROTHE-JOHNSON-FANTACONE**

ALLAN E. JOHNSON A.I.A. N.J. LIC. ADDRESS  
 CONSULTING ARCHITECTS COLLABORATIVE, INC.  
 STRUCTURAL ENGINEERS  
 739 BULLFINCH  
 KENILWORTH, N.J. 07033  
 TEL: (201) 261-1500 FAX: (201) 261-0702

1. 10/25/98 OWNERS COMMENTS  
 No. 1. Date: \_\_\_\_\_  
 Revisions: \_\_\_\_\_




Client Name, Project Name & Location:  
**EASTERN PROPERTIES**  
**CEDAR BROOK**  
**CORPORATE CENTER, L.P.**  
 1000 EASTPARK BOULEVARD  
 CRANFORD, N.J. 07012

Drawing Title:  
**BUILDING '6B'**  
**FIRST FLOOR PLAN**

Drawn By: JYL Date: 10-30-98  
 Checked By: JS Scale: 1/8"=1'-0"

Revised To: Per:  
 100% CONSTRUCTION DOCUMENTS  
 FOR BUILDING PERMIT

File No: 97708(B)DC-B-1A17/02/98  
 Project No.: \_\_\_\_\_ Rev. No.: \_\_\_\_\_  
**97188 A-103**

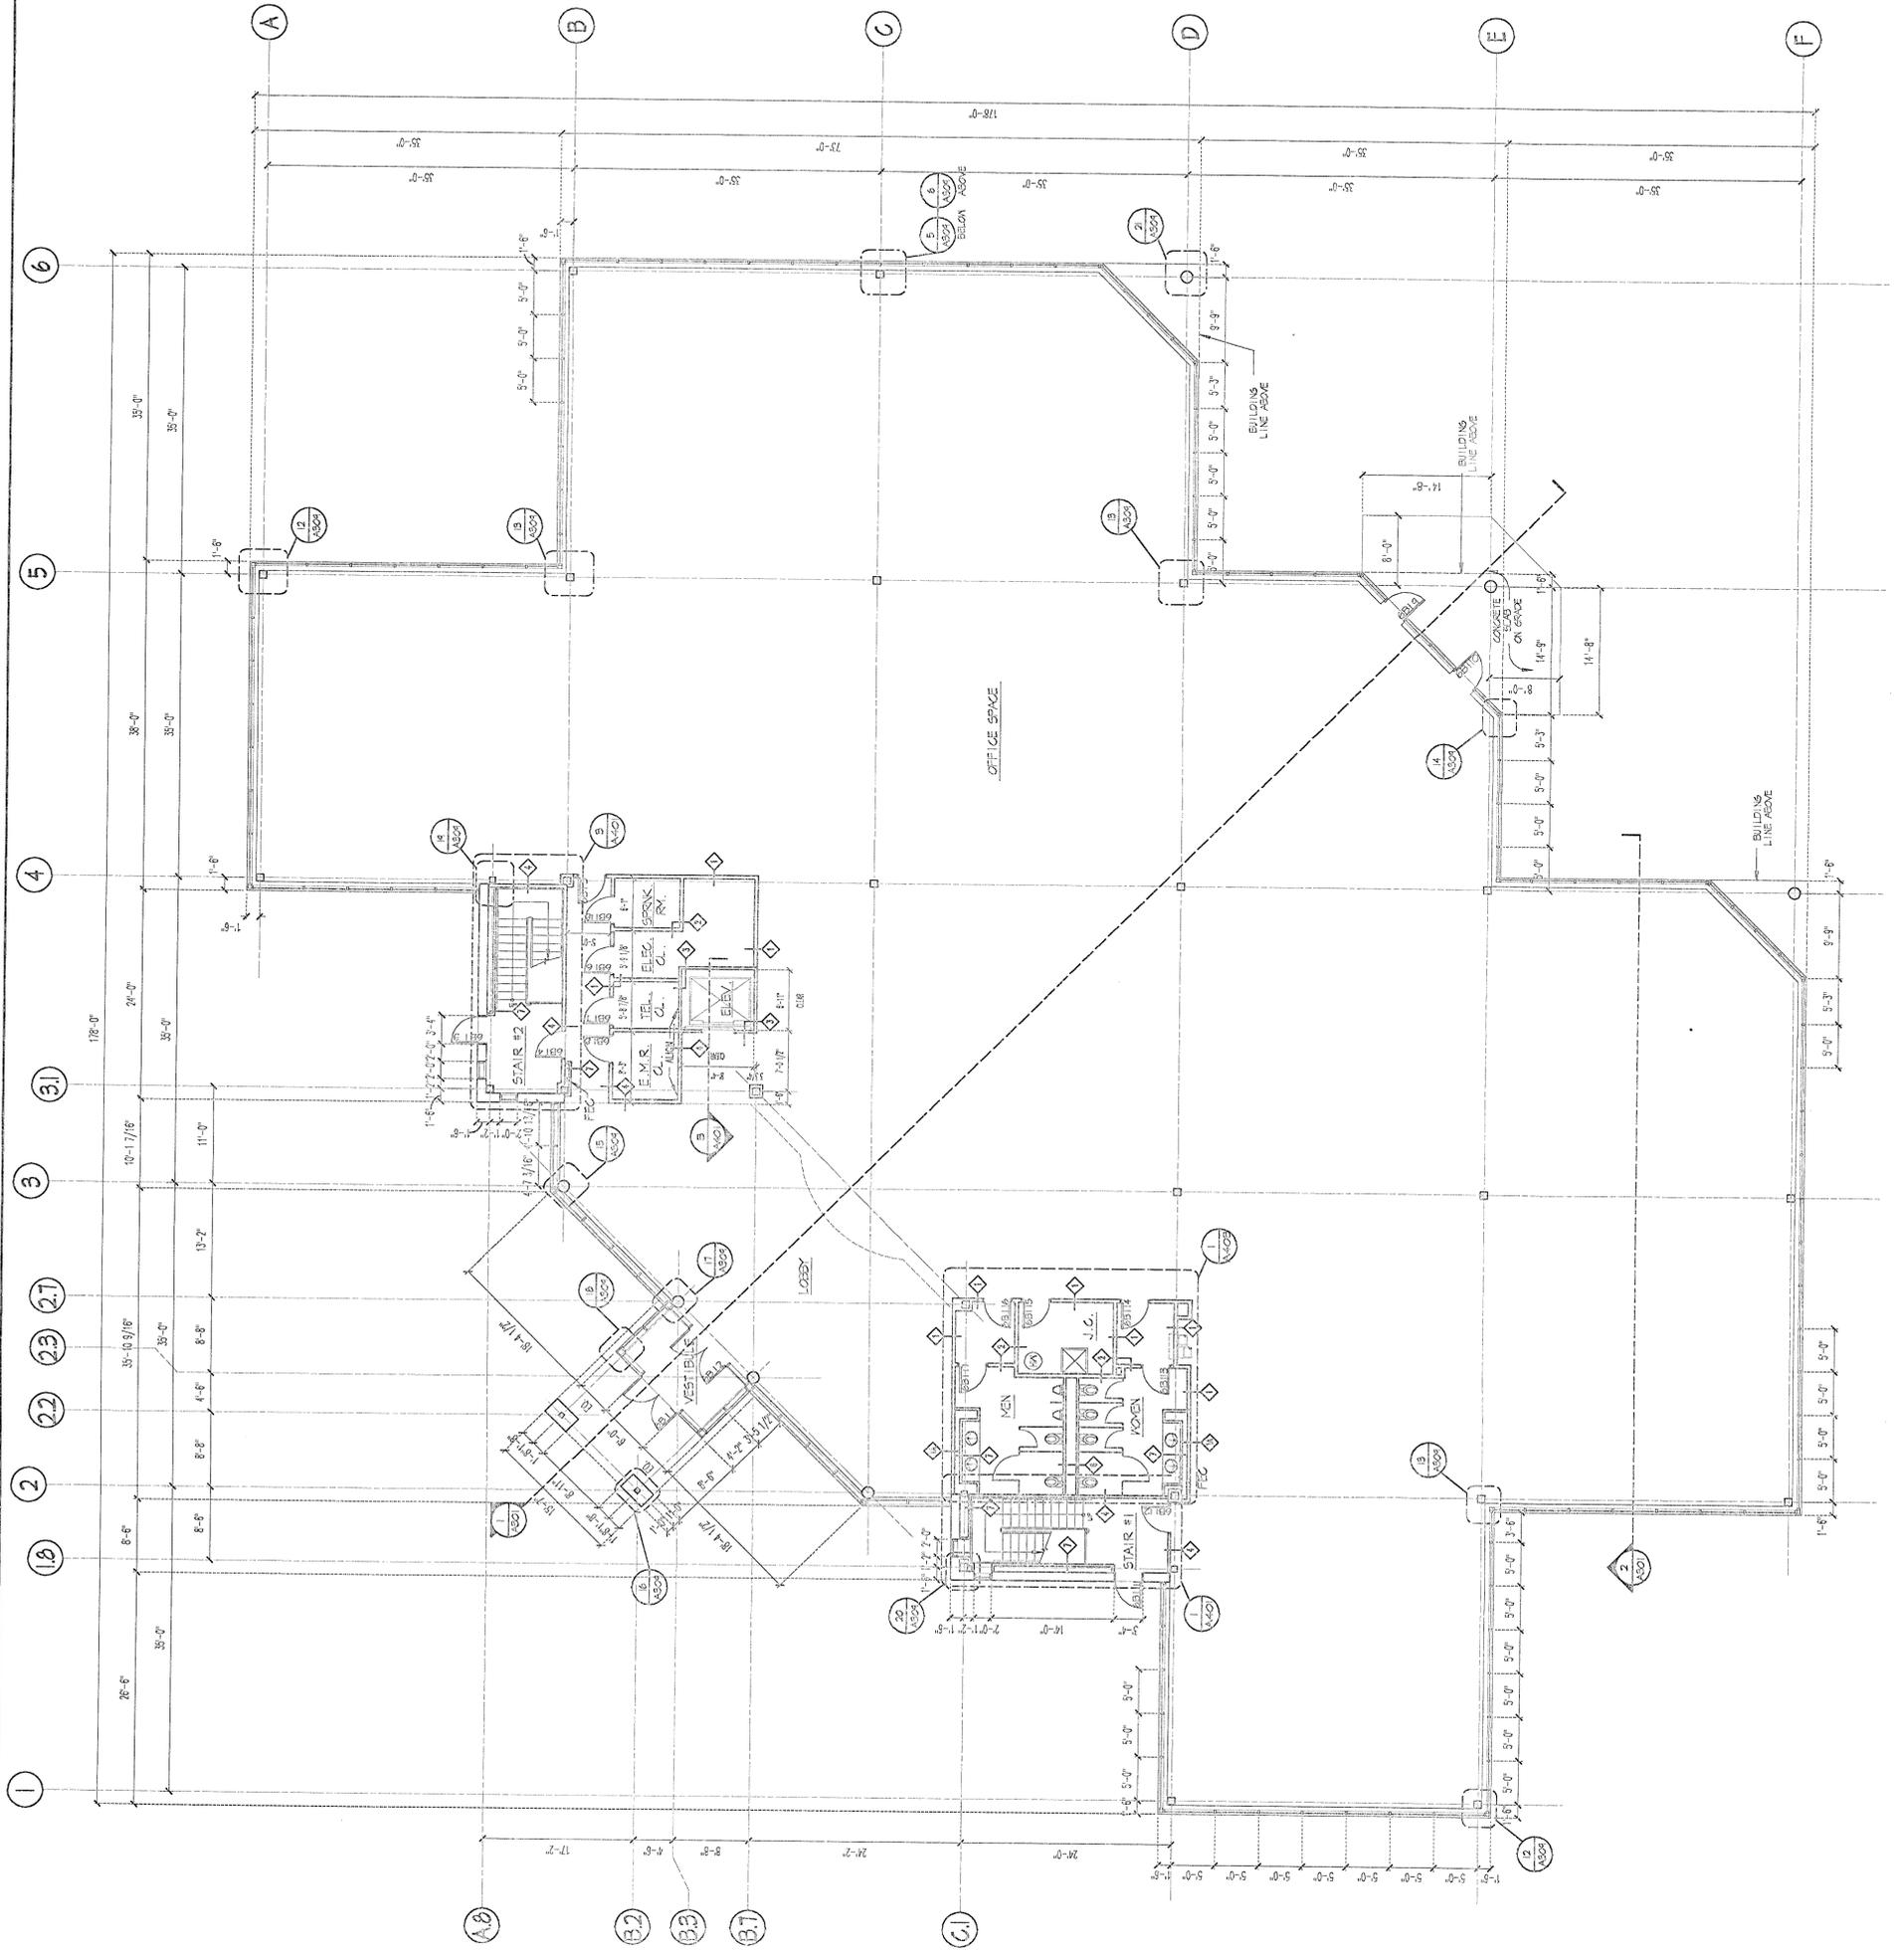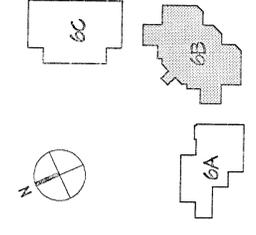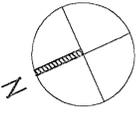





**ROTH-JOHNSON-PANTACONE**  
 Architecture  
 Interiors  
 Project Management

Edward N. Rotte, P.A.M.  
 Allan R. Johnson, AIA  
 Thomas A. Pantacone, AIA

2025 Lincoln Highway  
 Edison, New Jersey 08817-3390  
 (732) 287-3900 FAX (732) 287-8905

COPYRIGHT 1999  
 Seal and Signature of  
**ROTH-JOHNSON-PANTACONE**

ALLAN R. JOHNSON A.I.A. N.J. LIC. A066889  
 CONSULTANTS  
**STRUCTURAL ENGINEERS**  
 CONSULTING ENGINEERS COLLABORATIVE, INC.  
 STRUCTURAL ENGINEERS  
 2000 CENTRE STREET, N.J. 07033  
 TEL: (908) 238-1600 FAX: (908)238-0702

*Thomas A. Pantacone*  
 5/19/25

No.	Date	Remarks
1		ISSUE FOR CONSTRUCTION

Client Name, Project Name & Location:  
**EASTERN PROPERTIES**  
**CEDAR BROOK**  
**CORPORATE CENTER, L.P.**  
 1000 EASTPARK BOULEVARD  
 GRANBURY, N.J. 08512

Drawing Title:  
**BUILDING "6C"**  
**FIRST FLOOR PLAN**

Drawn By: JYL Date: 10-30-98  
 Checked By: J.S. Scale: 1/8"=1'-0"

Issued For: Rev. 100% CONSTRUCTION DOCUMENTS FOR BUILDING PERMIT  
 File No: 97188/BLDG-A-1/10/28/98  
 Project No: 97188 Drawing No: A-101

